


- NOTES:**
- EXISTING CONTOURS OBTAINED FROM PENNSYLVANIA SPATIAL DATA ACCESS (2007) AND STANDARD SURVEYING TECHNIQUES (11/12/2010).
  - THERE ARE TWO HYDRIC SOILS WITHIN THE PROJECT LIMITS:
    - BRINKERTON SOILS (B/A)
    - ERNEST SILT LOAM (E/B)
  - EASTERN PERIMETER OF WETLANDS TO BE FLAGGED IN FIELD PRIOR TO CONSTRUCTION.

LEGEND	
	PROPERTY LINE (XXX AC.)
	EXISTING CONTOURS (1 FT. INTERVAL)
	EXISTING PAVED ROAD
	EXISTING GRAVEL ROAD
	EXISTING ROAD CENTERLINE
	EXISTING CULVERTS
	EXISTING SANITARY SEWER LINE
	EXISTING STORM SEWER LINE
	EXISTING GAS LINE
	EXISTING OVERHEAD ELECTRIC LINE
	EXISTING WATER LINE
	EXISTING CABLE LINE
	EXISTING WATERWAY
	EXISTING WETLANDS - (0.55 ACRES WITHIN PROPERTY LIMITS)
	SOILS DESCRIPTION
	BOREHOLES
	UTILITY POLE
	TEST PIT LOCATION

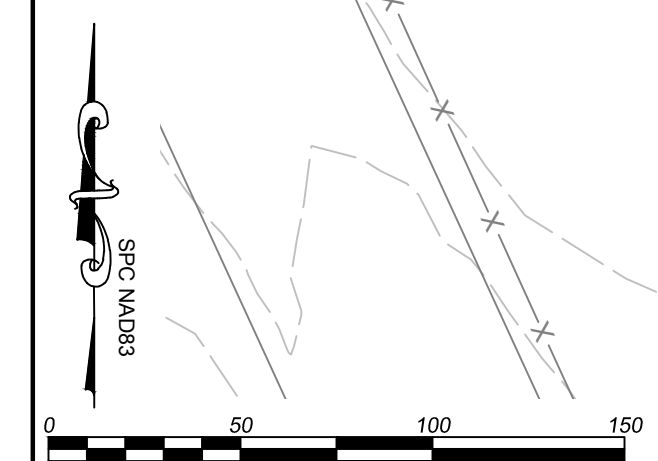

CONCEPTUAL LAYOUT  
SCALE: 1" = 50'

NO.	DATE	REVISION

PROFESSIONAL SEAL

CME MANAGEMENT LLC GENERAL PARTNER OF CME ENGINEERING LP	
DATE:	02/05/2019
PROJECT NO:	09245031
FOLDER NAME:	NPDES Permitting\CAD\Survey
CAD DWG FILE:	Base Map
DRAWN BY:	AJC
CHECKED BY:	SCI
SCALE:	1" = 50'

**COPYRIGHT:**  
All drawings and specifications remain the property of CME ENGINEERING LP. These drawings and specifications shall not be duplicated, reproduced or revised without the written consent of CME ENGINEERING LP. Any revision, addition, or deletion from the scope, design, or intent by persons other than CME ENGINEERING LP will relinquish CME ENGINEERING LP from any responsibility, legal action, litigation, or liability claims related to the project.

SHEET TITLE