

Consultants:

Seal:

Seal:

Project Identification:

**ROUTTER'S
STORE #99**

**SCALP AVENUE
RICHLAND TOWNSHIP
CAMBRIA COUNTY, PA**

ISSUED FOR BID

No.:	Date:	Description:

Sheet Title:
**OVERALL PROPERTY
PLAN**

Project No.: 2022-0108.01

Cadd File: EXB 3.dwg

Drawn By: RDL

Checked By: JRB


Date: 11/03/2023

Copyright: © 2023 H.F. LENZ COMPANY

Drawing Number

EXB 3

Sheet 0 of 00

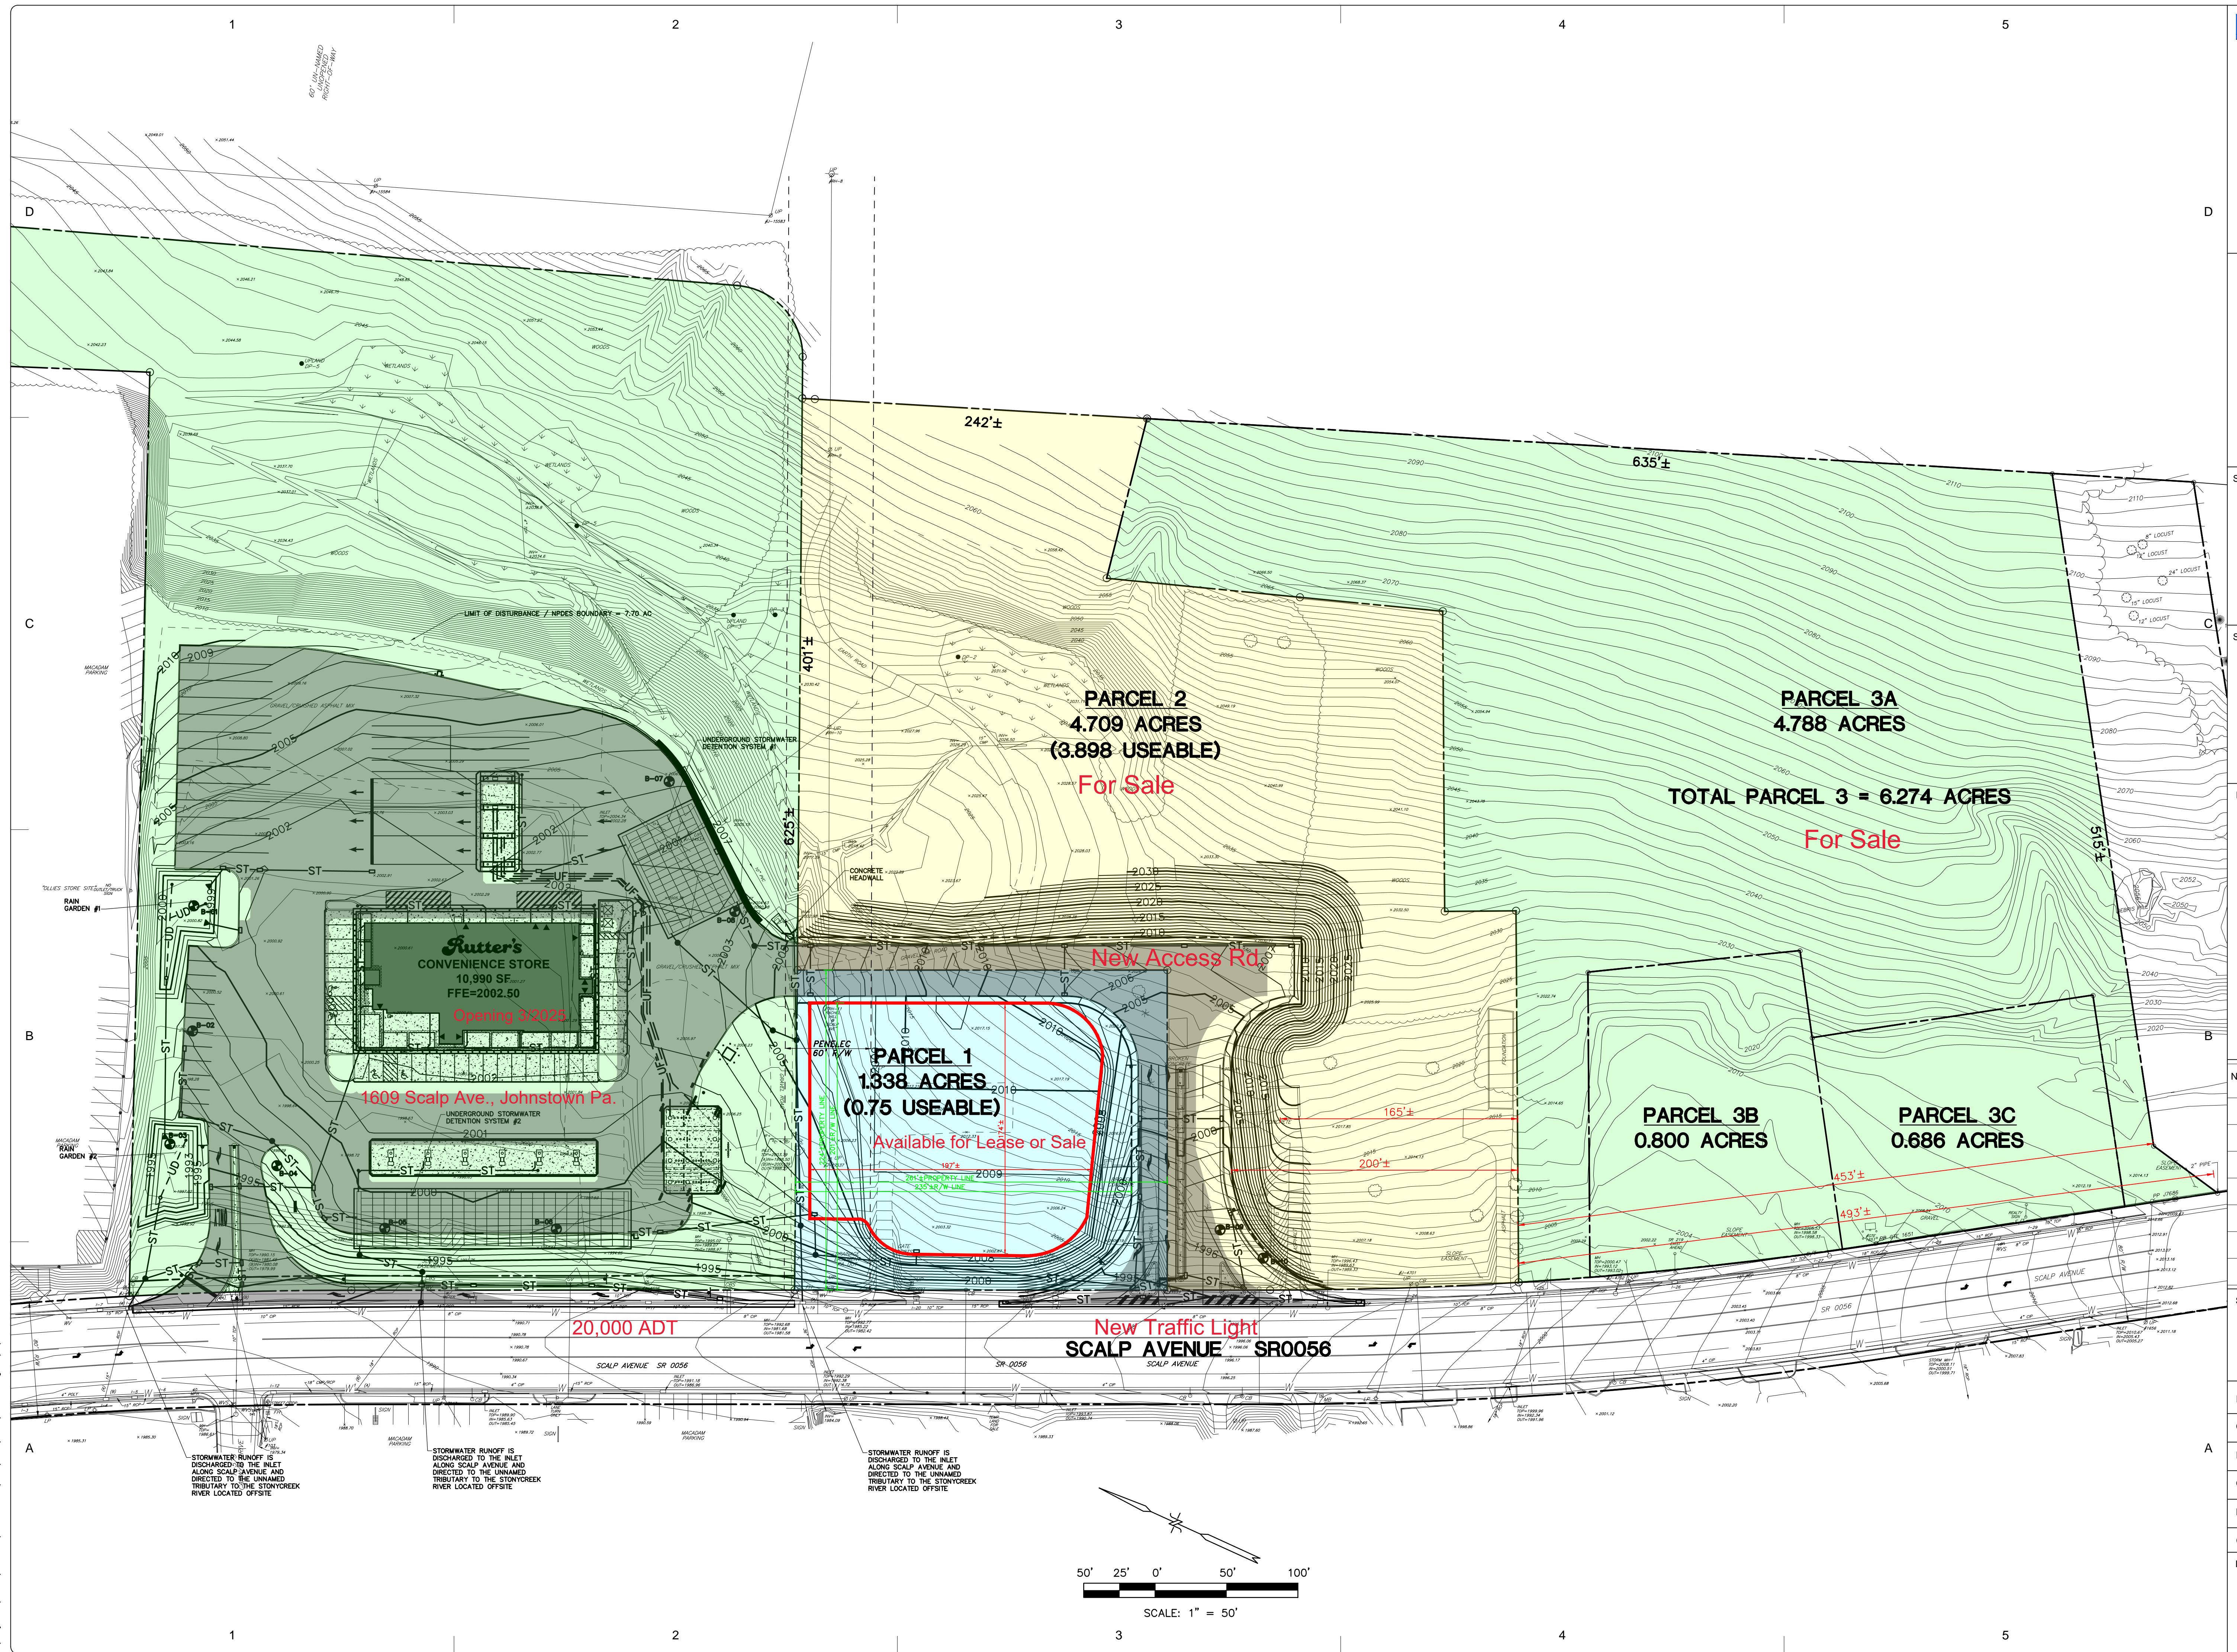

I:\Projects\2022\2201000\220132.dwg\BIM\Civil\DWG\EXB 3.dwg 5/9/2024 10:01 AM